


RETE TICINO 380 / 220 / 150 / 50 kV


Situazione generale

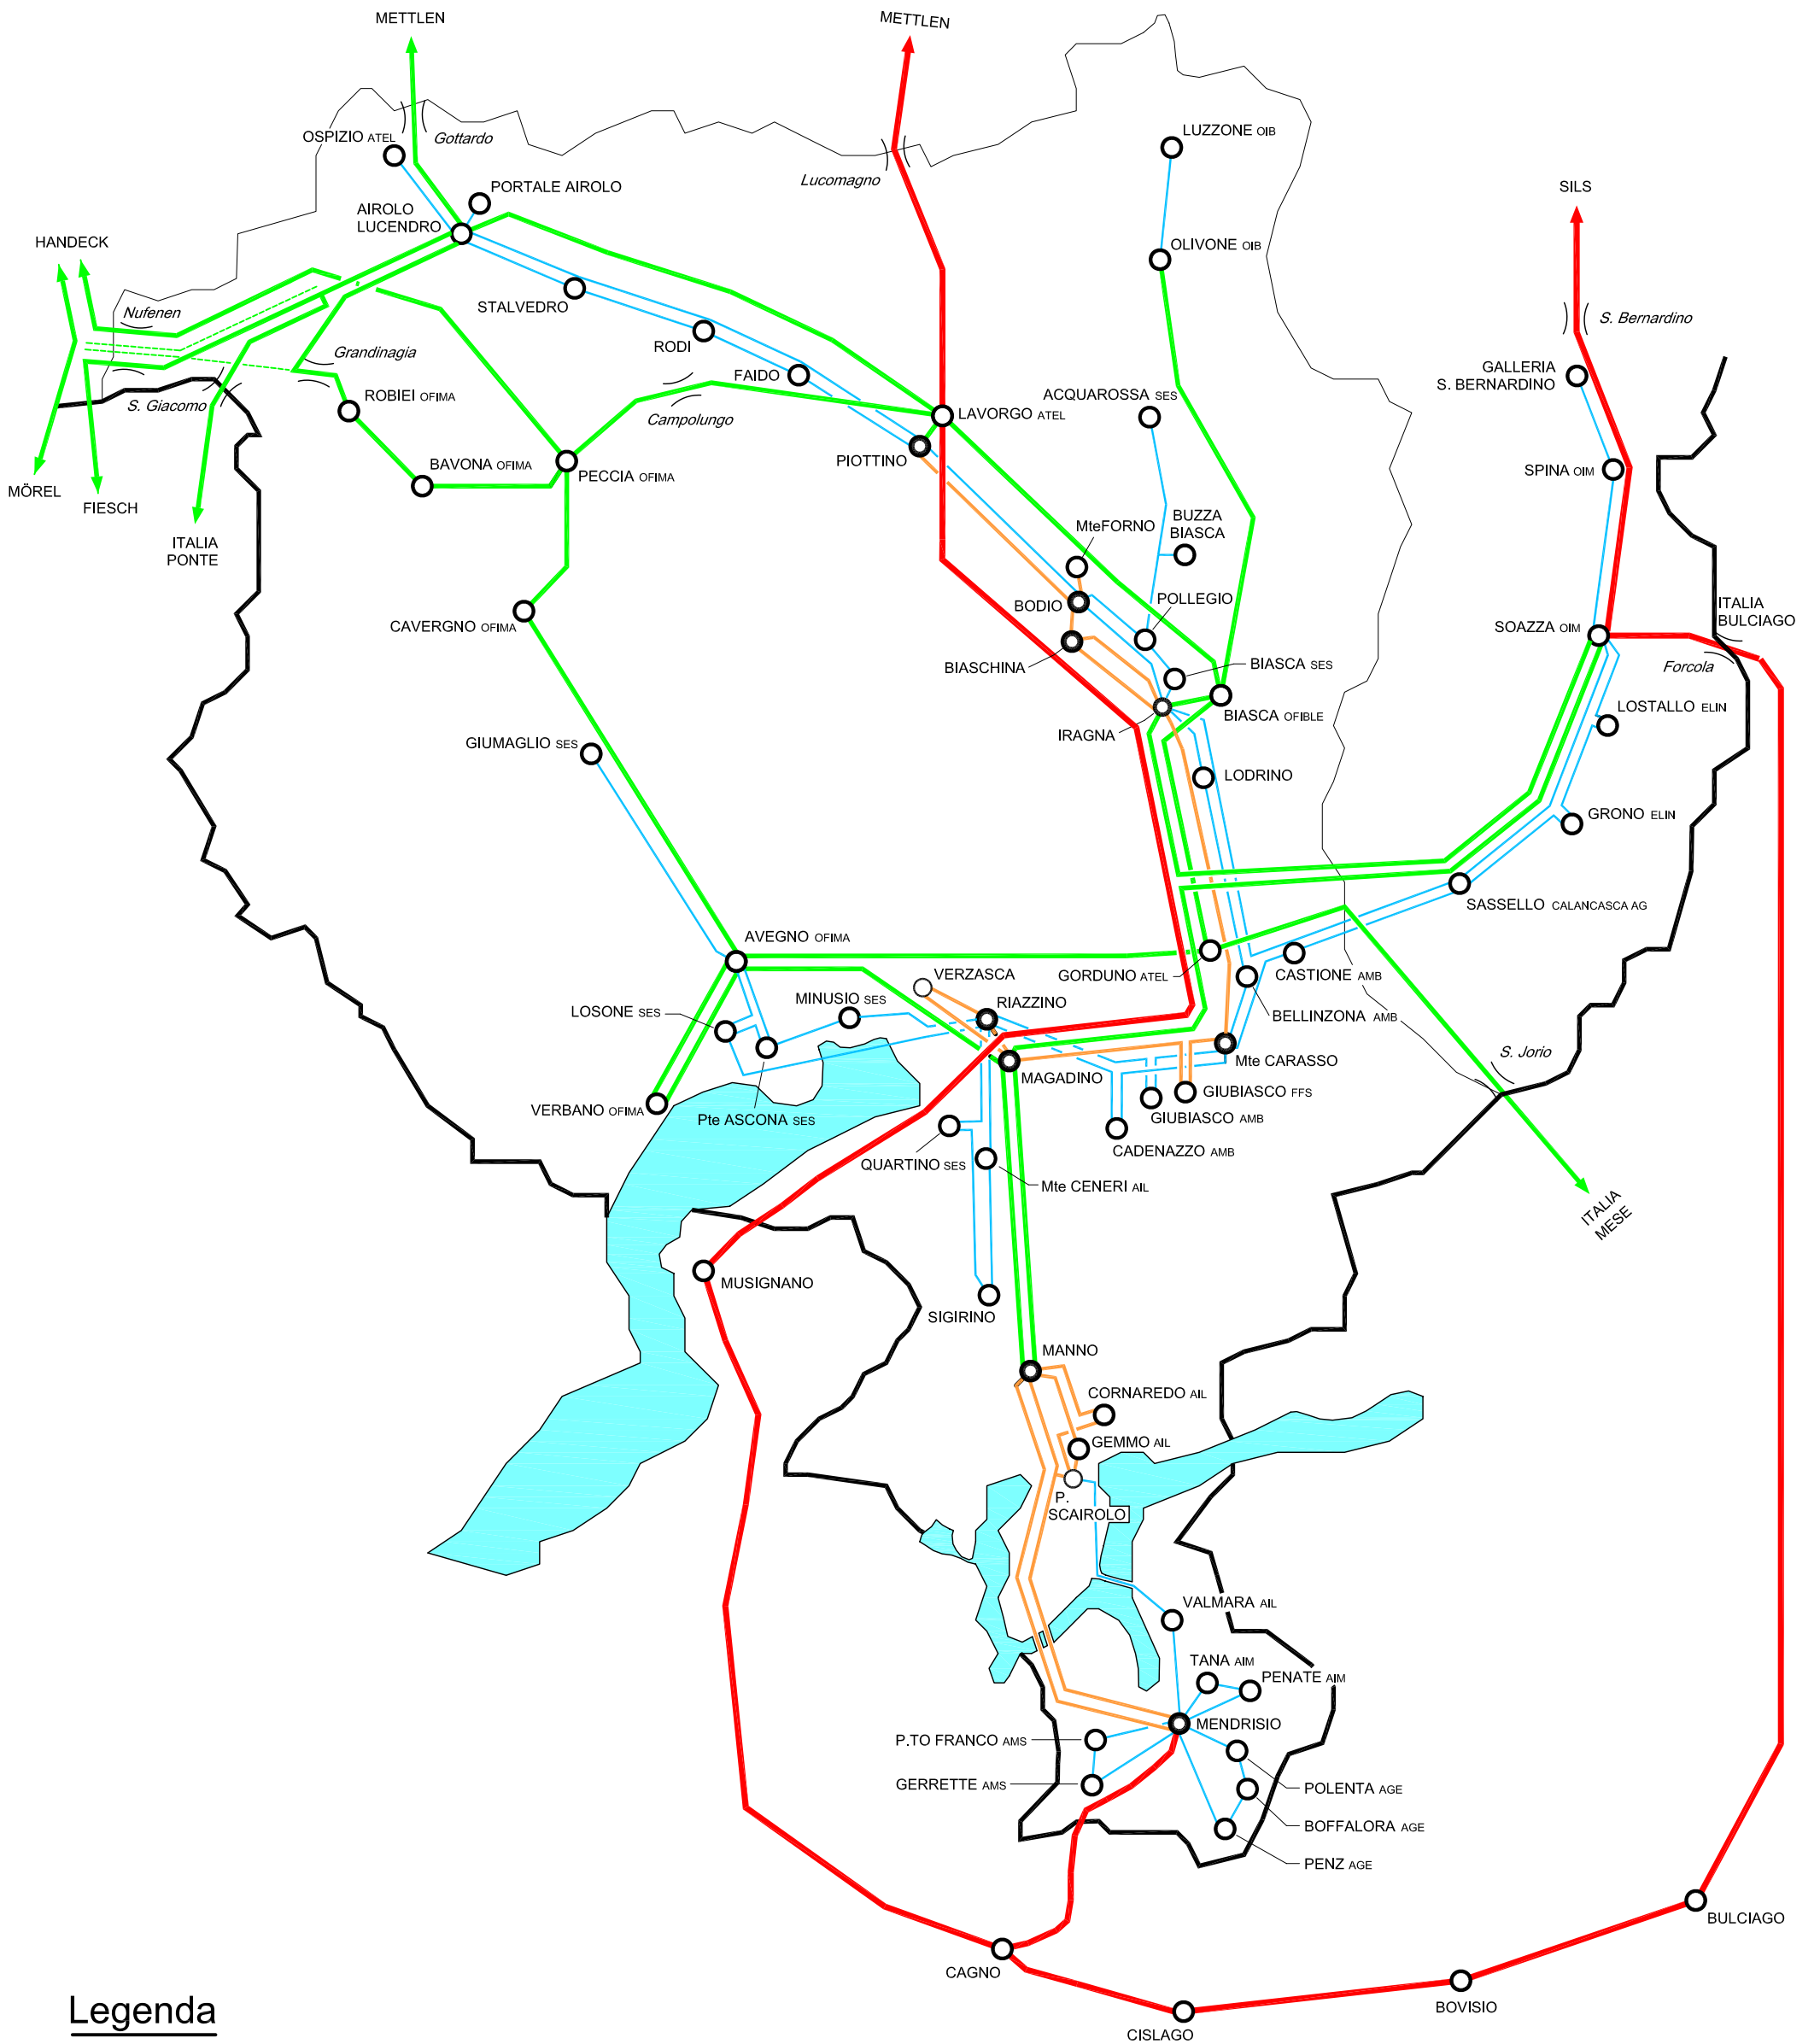

Legenda

- Linee 380 kV
- Linee 220 kV
- Linee 150 kV
- Linee 50 kV

Dis. : SAL	28.08.2008	Contr. : PRR	28.08.2008	Appr. : PRR	28.08.2008
Foglio No. :	1 di 1	Dim. :	29,7 x 42	Scala :	-

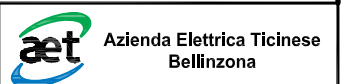

Percorso : X:\03 Impianti di Rete\01 Linee\00 Informazioni Generali\01 Rete AET\Schema RT 05.dwg					
A	SAL	14.05.2009	RETE TICINO 380 / 220 / 150 / 50 kV Piano No. : RT - 05		
B	SAL	28.07.2009			
C					
D					
E					