


RETE TICINO 380 / 220 / 150 / 50 kV


Situazione generale

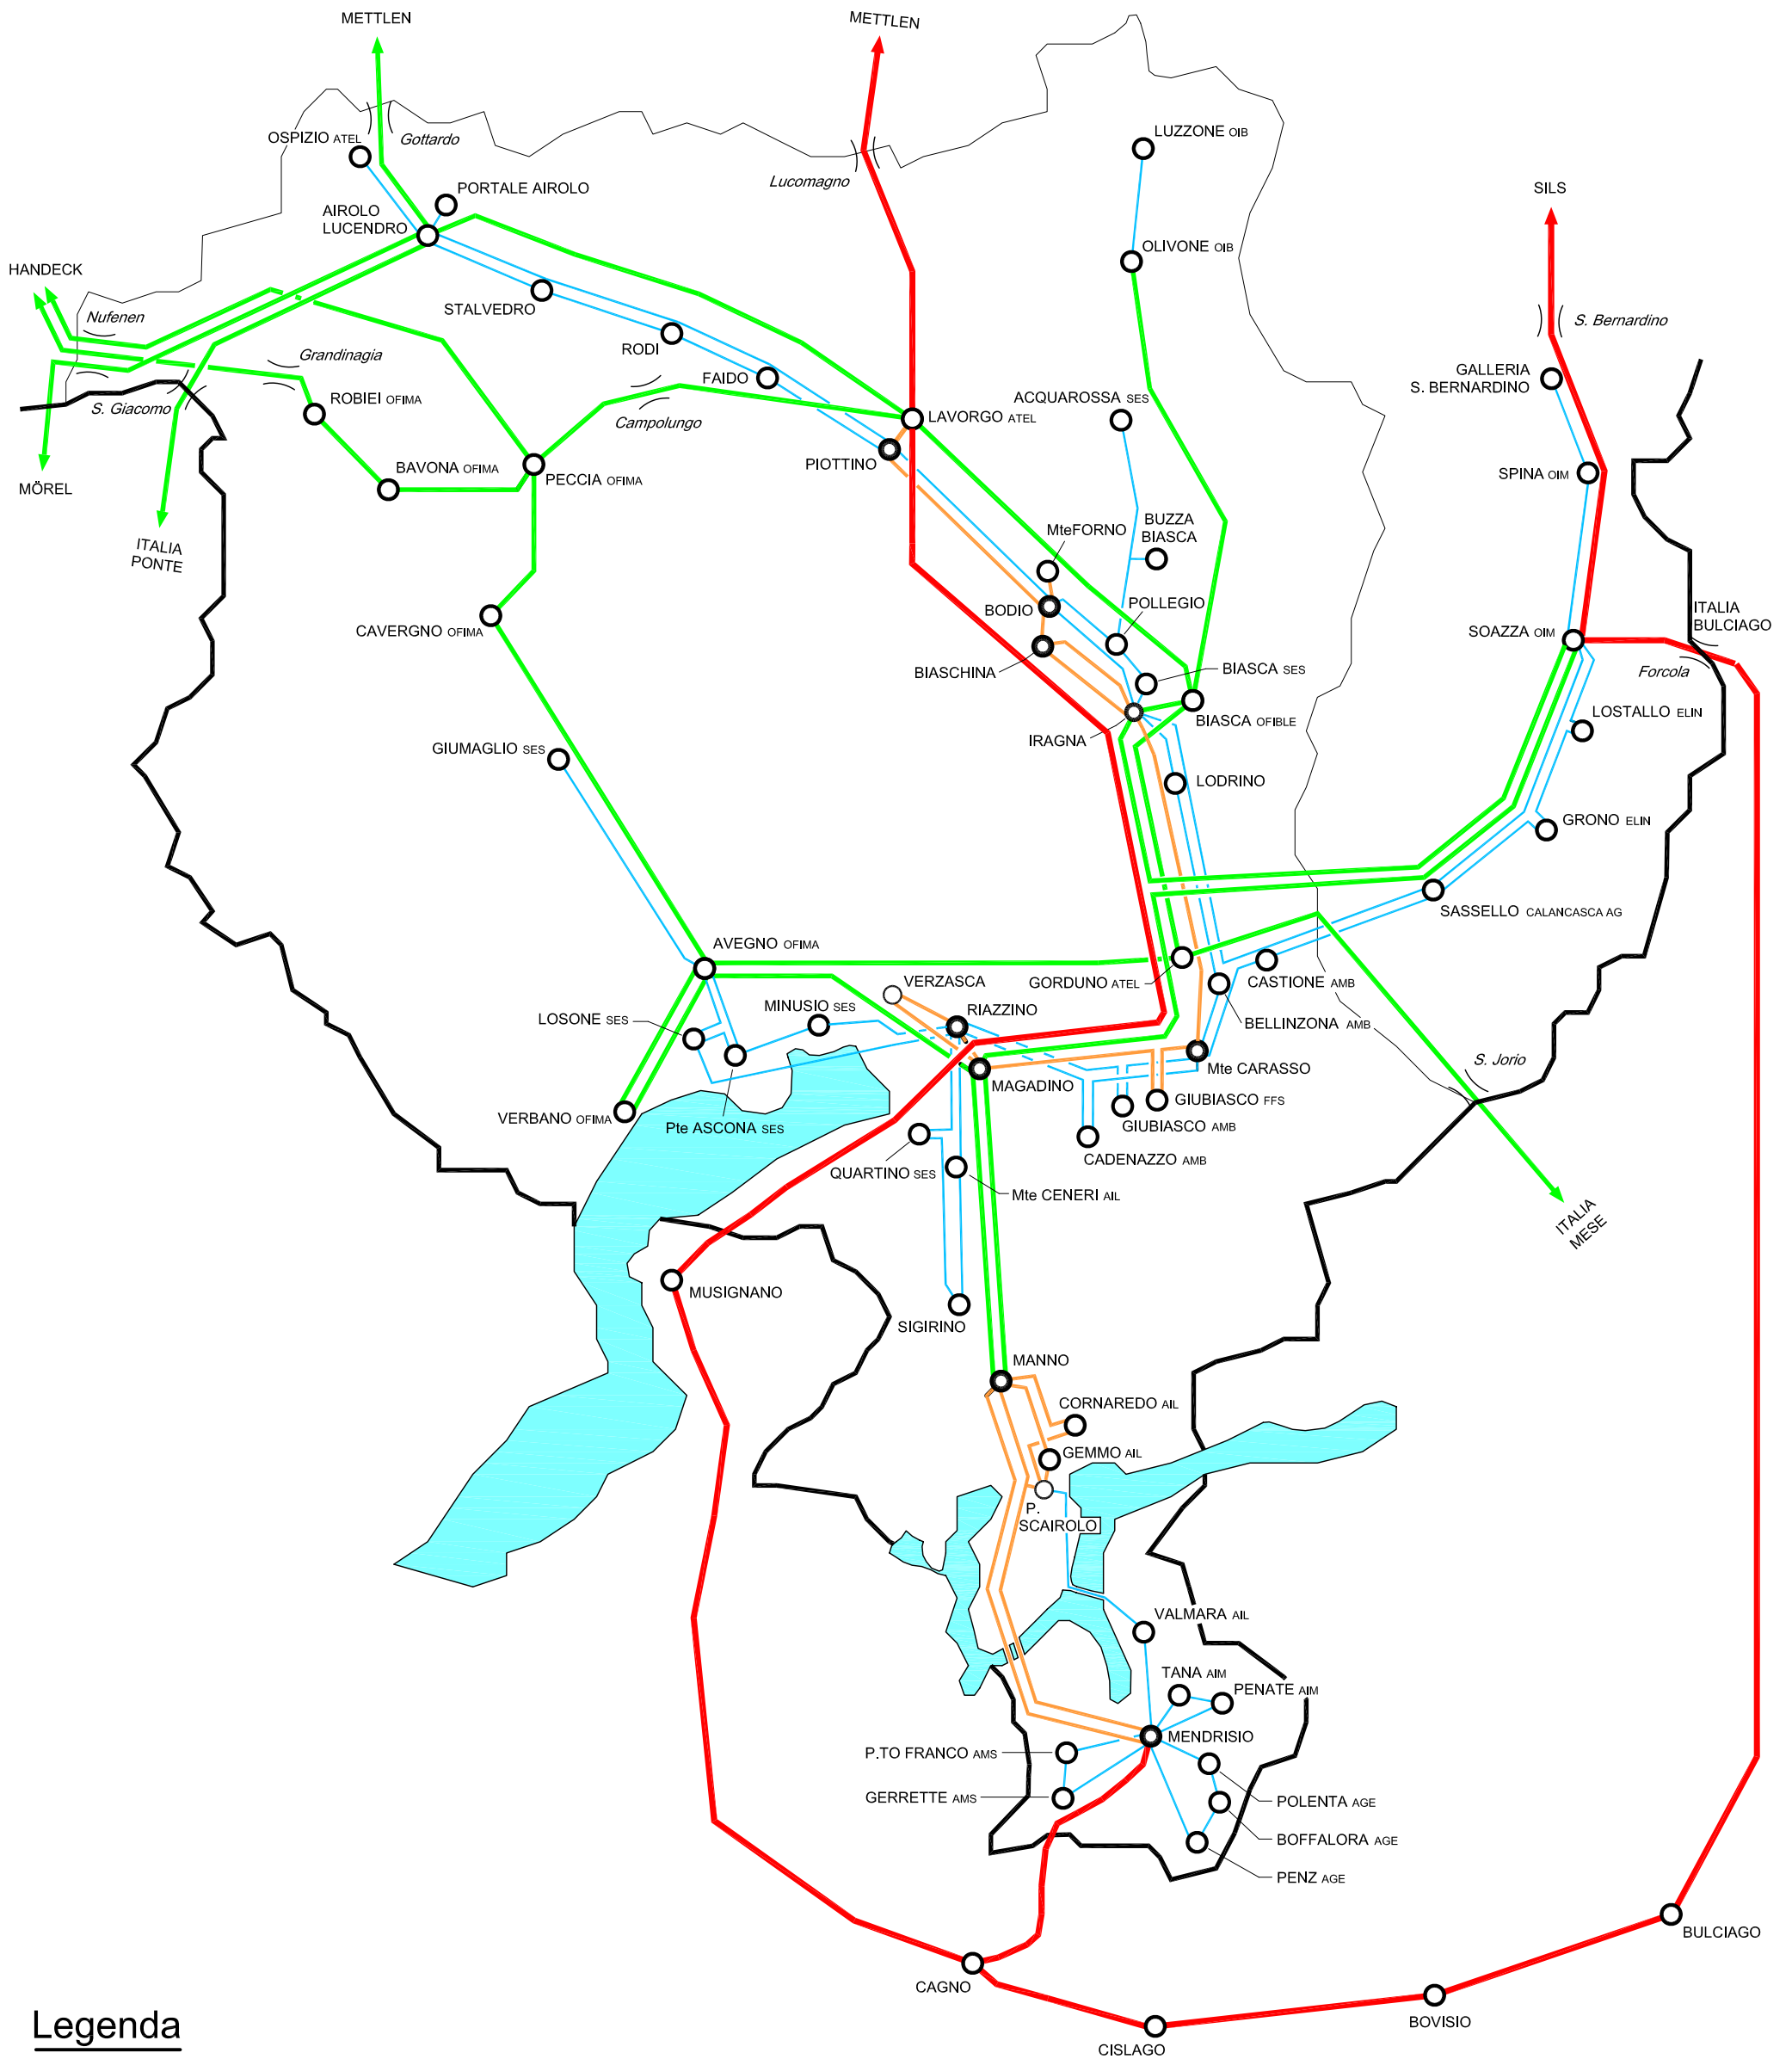

Legenda

- Linee 380 kV
- Linee 220 kV
- Linee 150 kV
- Linee 50 kV

Dis. : SAL	28.08.2008	Contr. : PRR	28.08.2008	Appr. : PRR	28.08.2008
Foglio No. :	1 di 1	Dim. :	29,7 x 42	Scala :	-

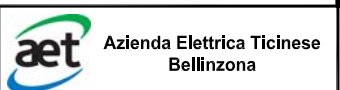

A	
B	
C	
D	
E	

RETE TICINO
380 / 220 / 150 / 50 kV

Plano No. : RT - 05

Percorso : X:\03 Impianti di Rete\01 Linee\00 Informazioni Generali\01 Rete AET\Schema RT 05.dwg